



**ALHIDADA d.o.o.**

J.J. Strossmayera 41, 31208 Petrijevci  
Tel. +385 31 650960 / Faks +385 31 650960  
E-mail: alhidada.geo@gmail.com  
OIB: 79517372804



Katastarska općina: Ladimirevci

MBR: 330892

Detaljni list: 5

## KOPIJA KATASTARSKOG PLANA

Mjerilo 1 : 500

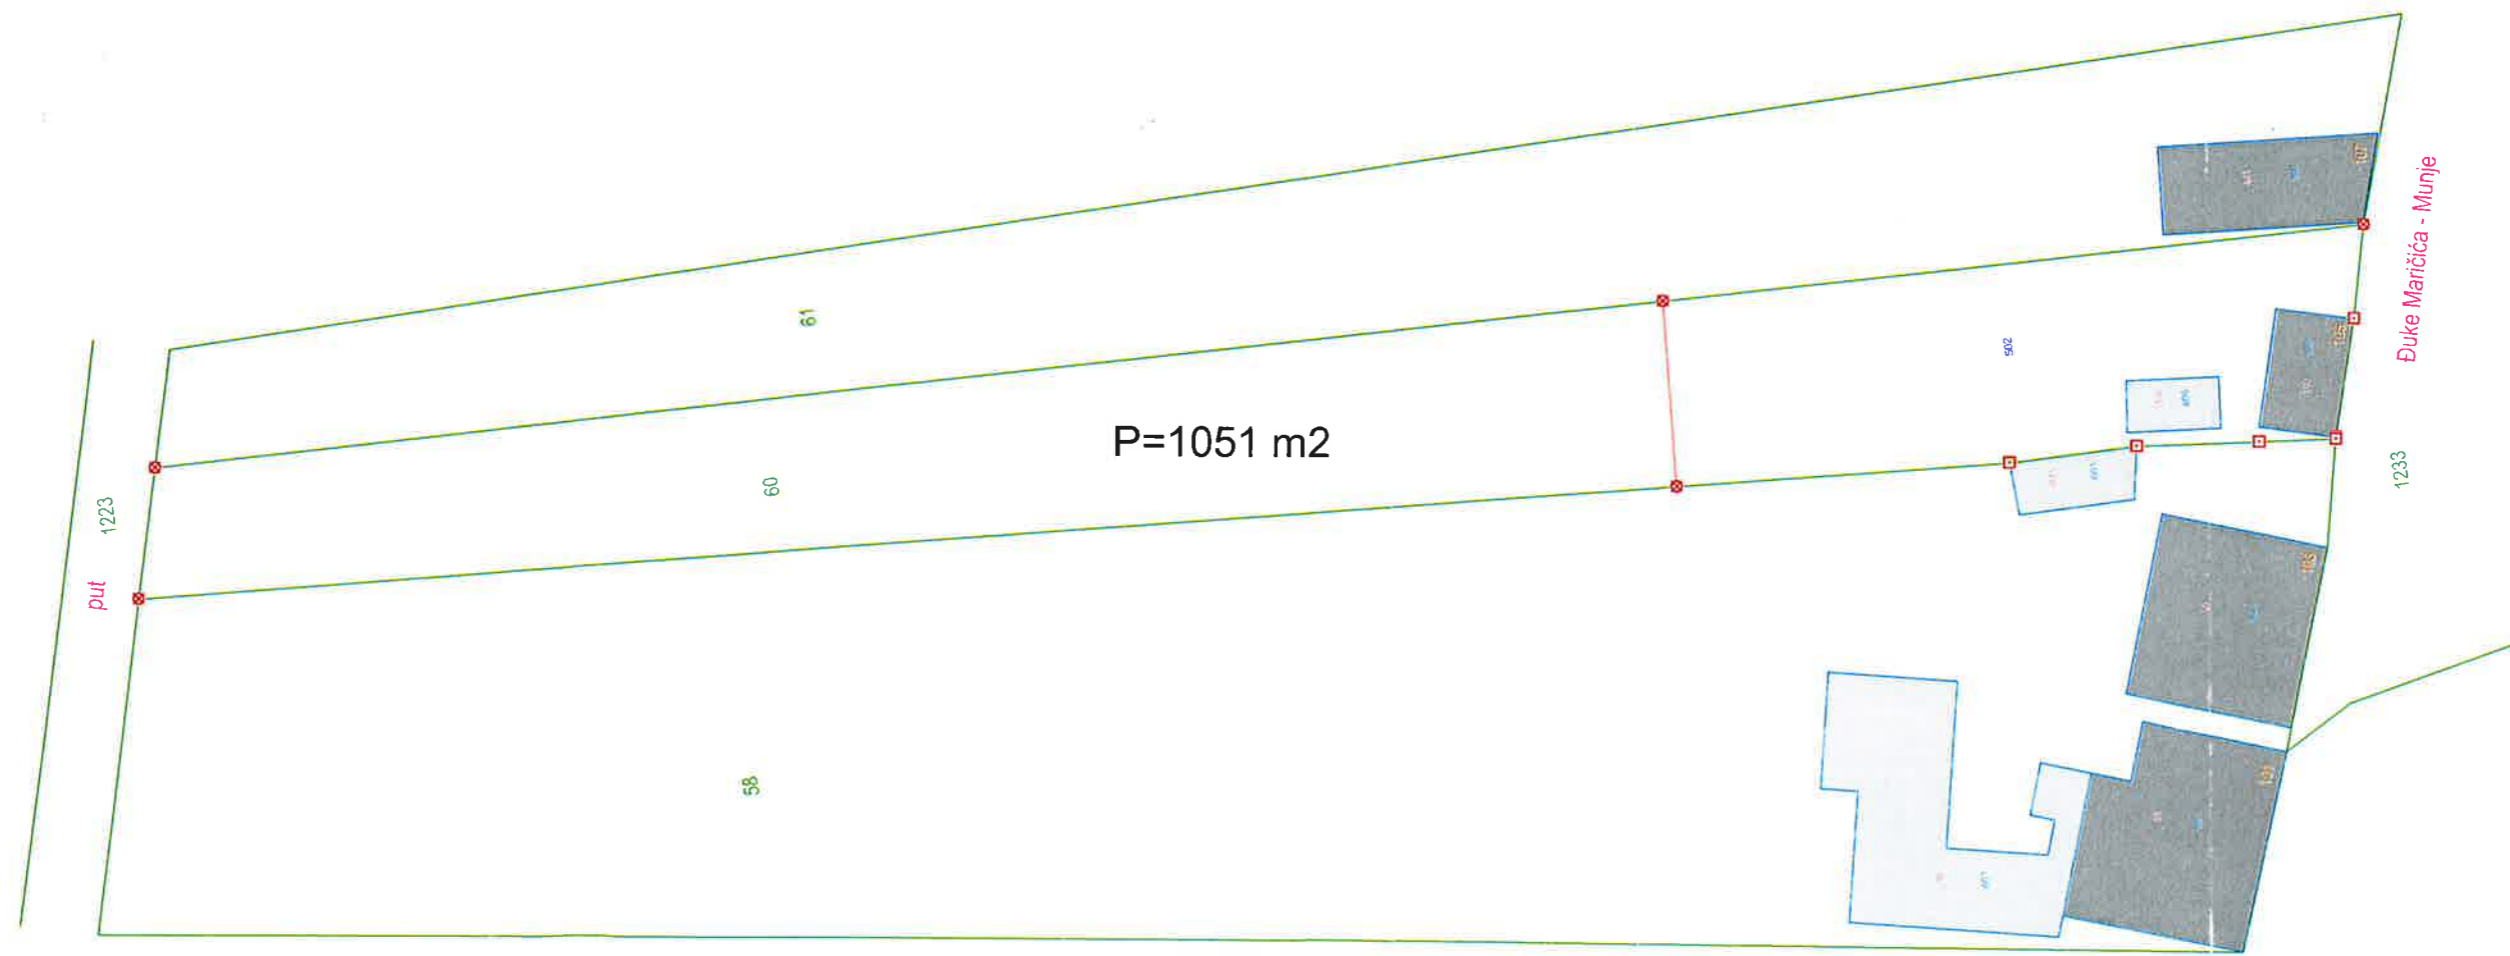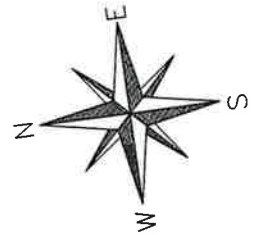

Želimir Ban, dipl.ing.geod.  
Valpovo, srpanj 2024. godine

Želimir Ban  
dipl.ing.geod.

Ovlašten inženjer geodezije

ALHIDADA d.o.o.  
Petrijevci



Geo 132

Odgovorna osoba za obavljanje stručnih  
geodetskih poslova  
Želimir Ban, dipl.ing.geod.